

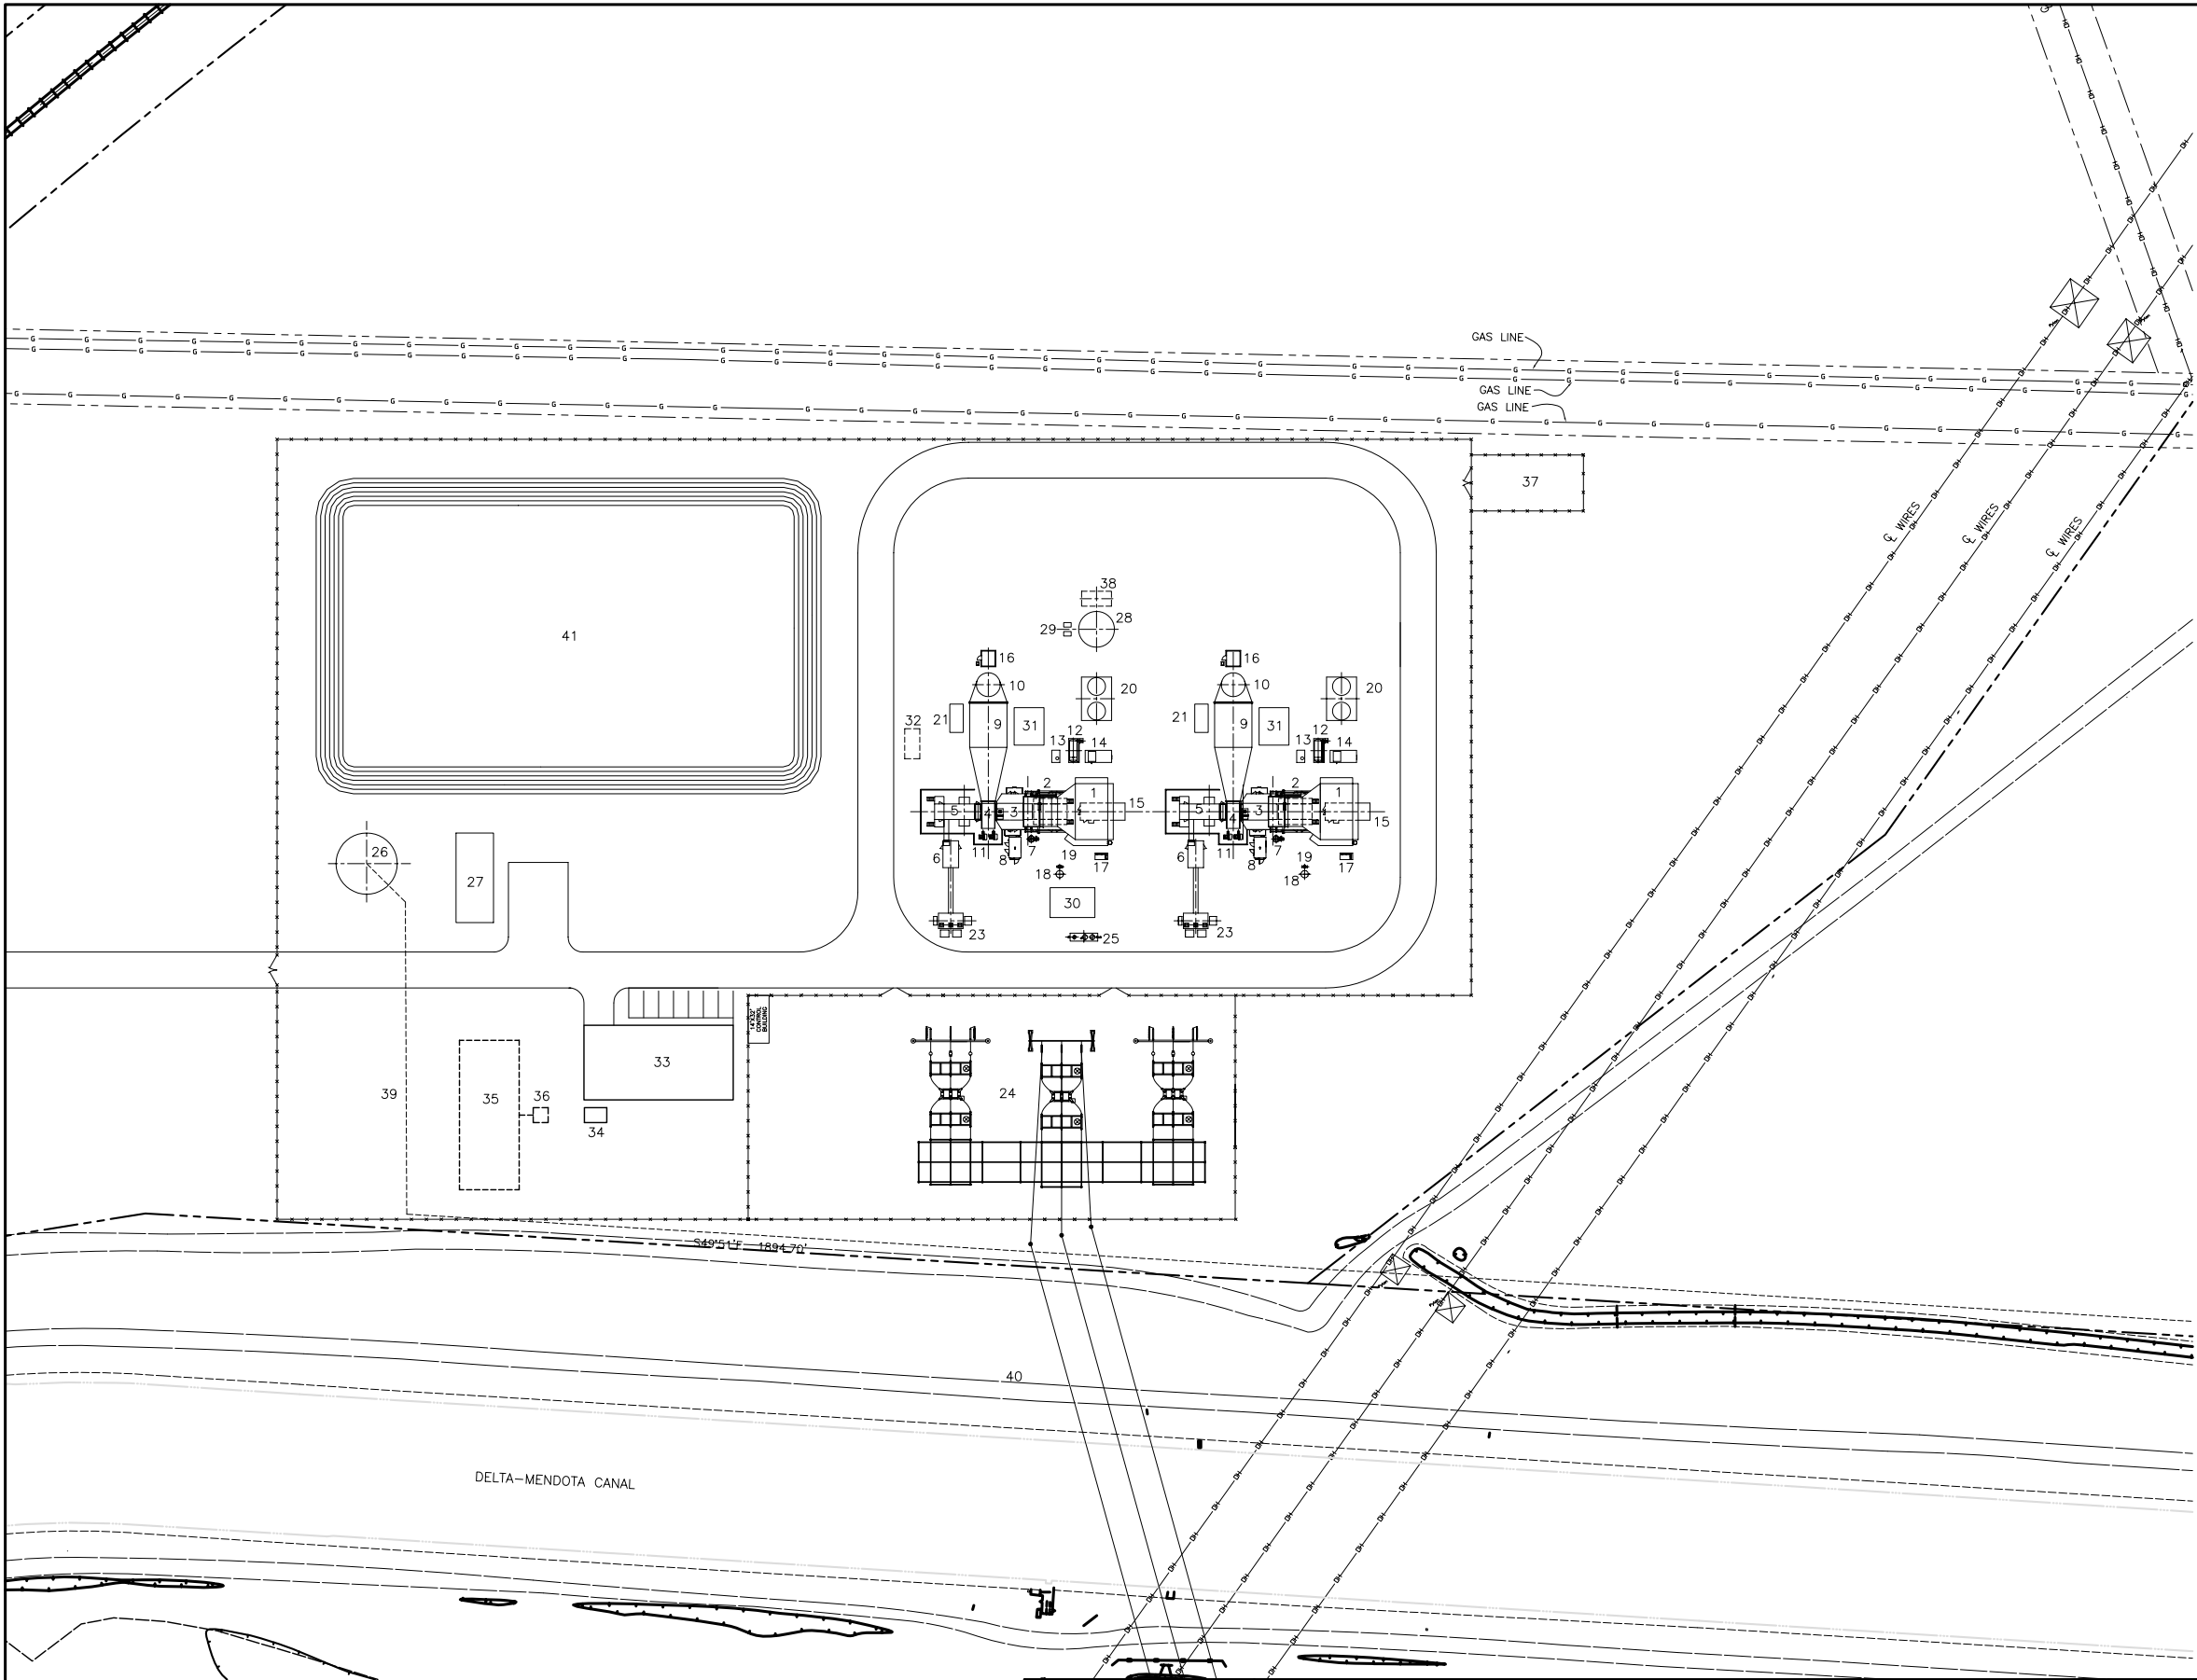


J:\CADSHARED\GWF-ENERGY\DRAWINGS\FIG2-3.DWG 073101

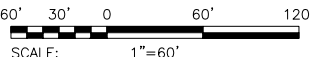

LEGEND	
No.	COMPONENT NAME
1	INLET AIR FILTER COMPARTMENT
2	ACCESSORY COMPARTMENT
3	TURBINE COMPARTMENT
4	EXHAUST PLENUM
5	GENERATOR
6	SWITCHGEAR COMPARTMENT
7	LUBE OIL DEMISTER
8	GAS VALVE MODULE
9	SCR REACTOR
10	STACK
11	EXHAUST FRAME BLOWERS
12	CO2 FIRE PROTECTION SKID
13	WATER WASH DRAINS TANK (UNDERGROUND)
14	WATER WASH SKID
15	PEECC
16	CEMS SHELTER
17	AIR PROCESSING UNIT
18	FUEL GAS SCRUBBER
19	FUEL GAS SCRUBBER DRAINS TANK
20	COOLING MODULE
21	AMMONIA VAPORIZER SKID
22	BLOWDOWN TANK
23	GSU TRANSFORMER
24	SUB-STATION
25	OIL WATER SEPARATOR
26	SERVICE / FIRE WATER TANK
27	AUX PUMP / RO TREATMENT BUILDING
28	AMMONIA TANK
29	AMMONIA FORWARDING PUMPS
30	SWITCHGEAR
31	AIR DILUTION SKID
32	WASTE WATER STORAGE TANK
33	ADMIN/MAINTENANCE BUILDING
34	EMERGENCY DIESEL GENERATOR
35	SEPTIC TANK FIELD
36	SANITARY WASTEWATER
37	GAS METERING STATION (BY OWNER)
38	AMMONIA UNLOADING PAD SPILL CONTAINMENT TANK
39	RAW WATER SUPPLY LINE FROM DELTA-MENDOTA CANAL
40	TRANSMISSION LINES
41	RETENTION BASIN

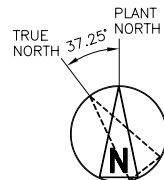

Project No.
51-00167032.00

GWF ENERGY LLC
TRACY 230KV SWITCHYARD

SITE ARRANGEMENT

Figure
2-3